


PLAN VIEW  
MUNI 104 WET WELL

## WET WELL

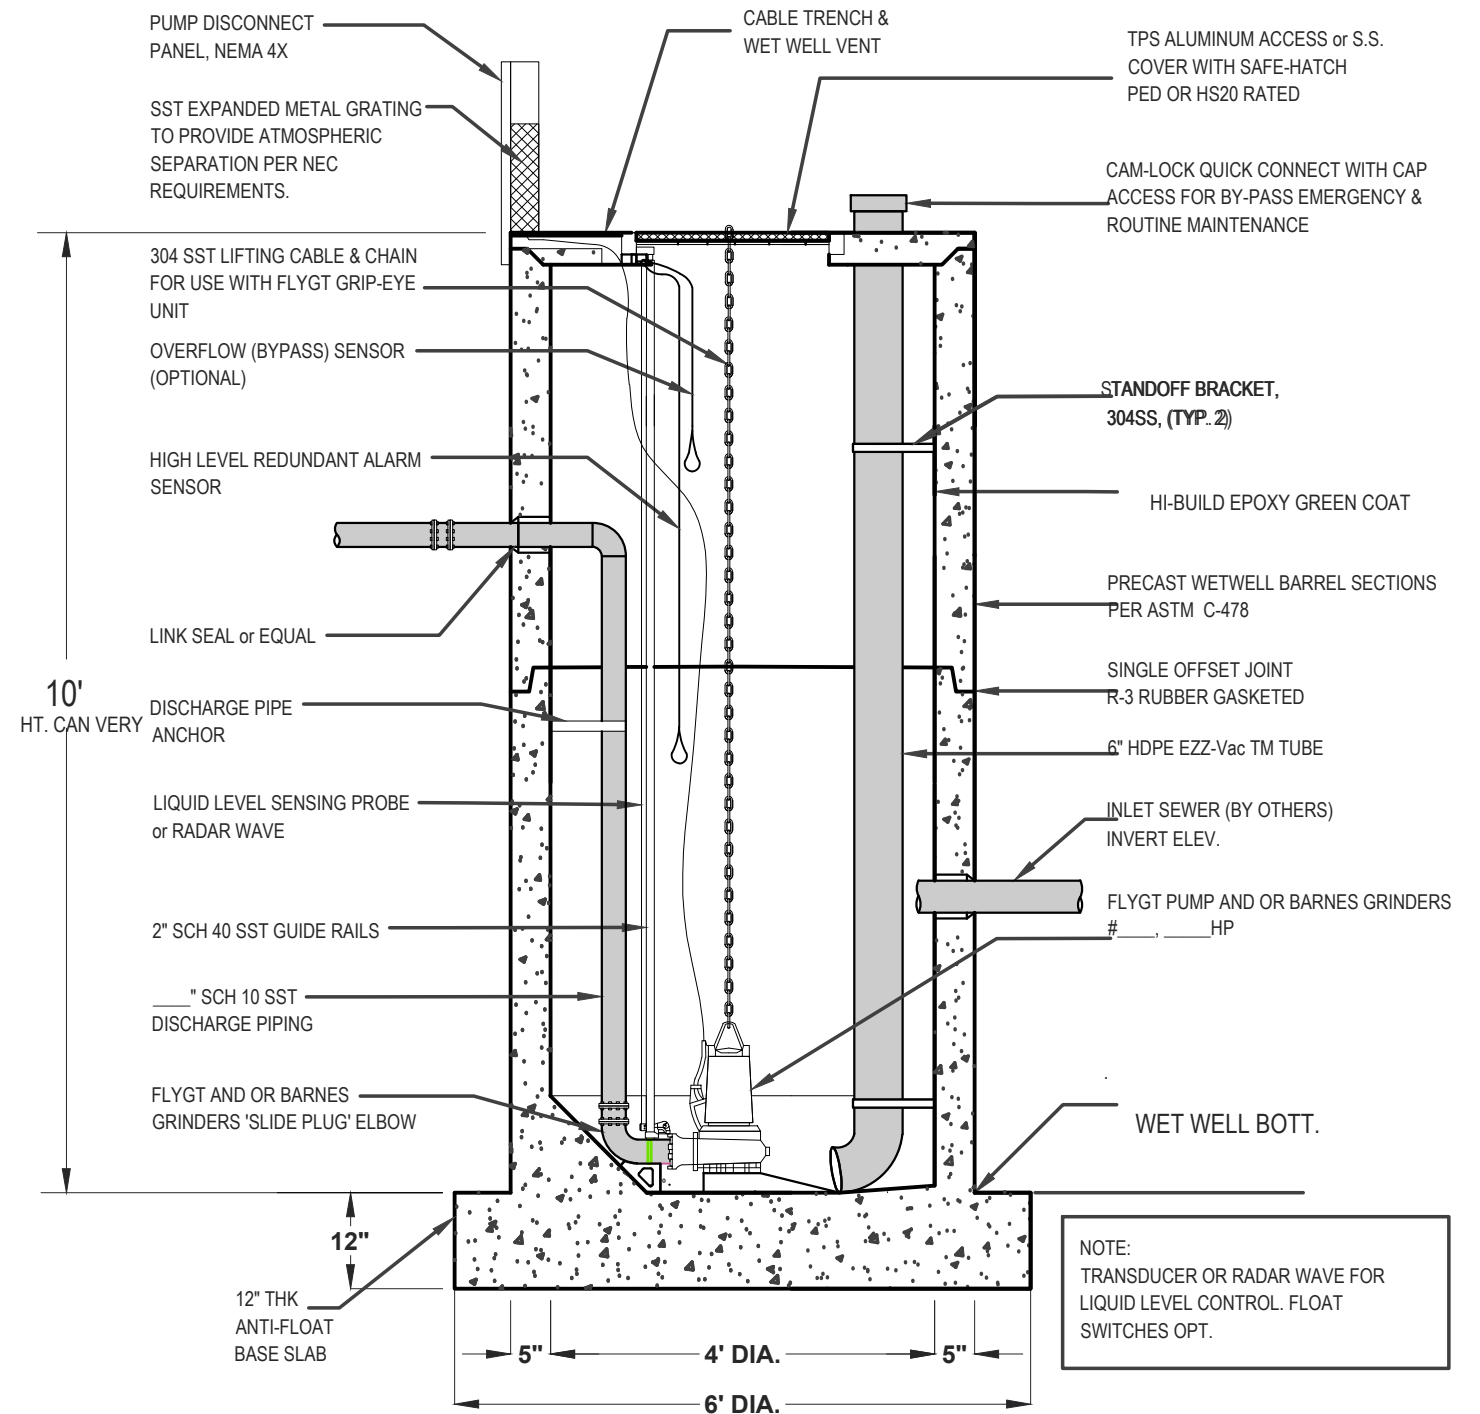

SECTION VIEW  
MUNI 104 SIMPLEX SS LIFT STATION