


**PLAN VIEW**  
MUNI 105 WET WELL

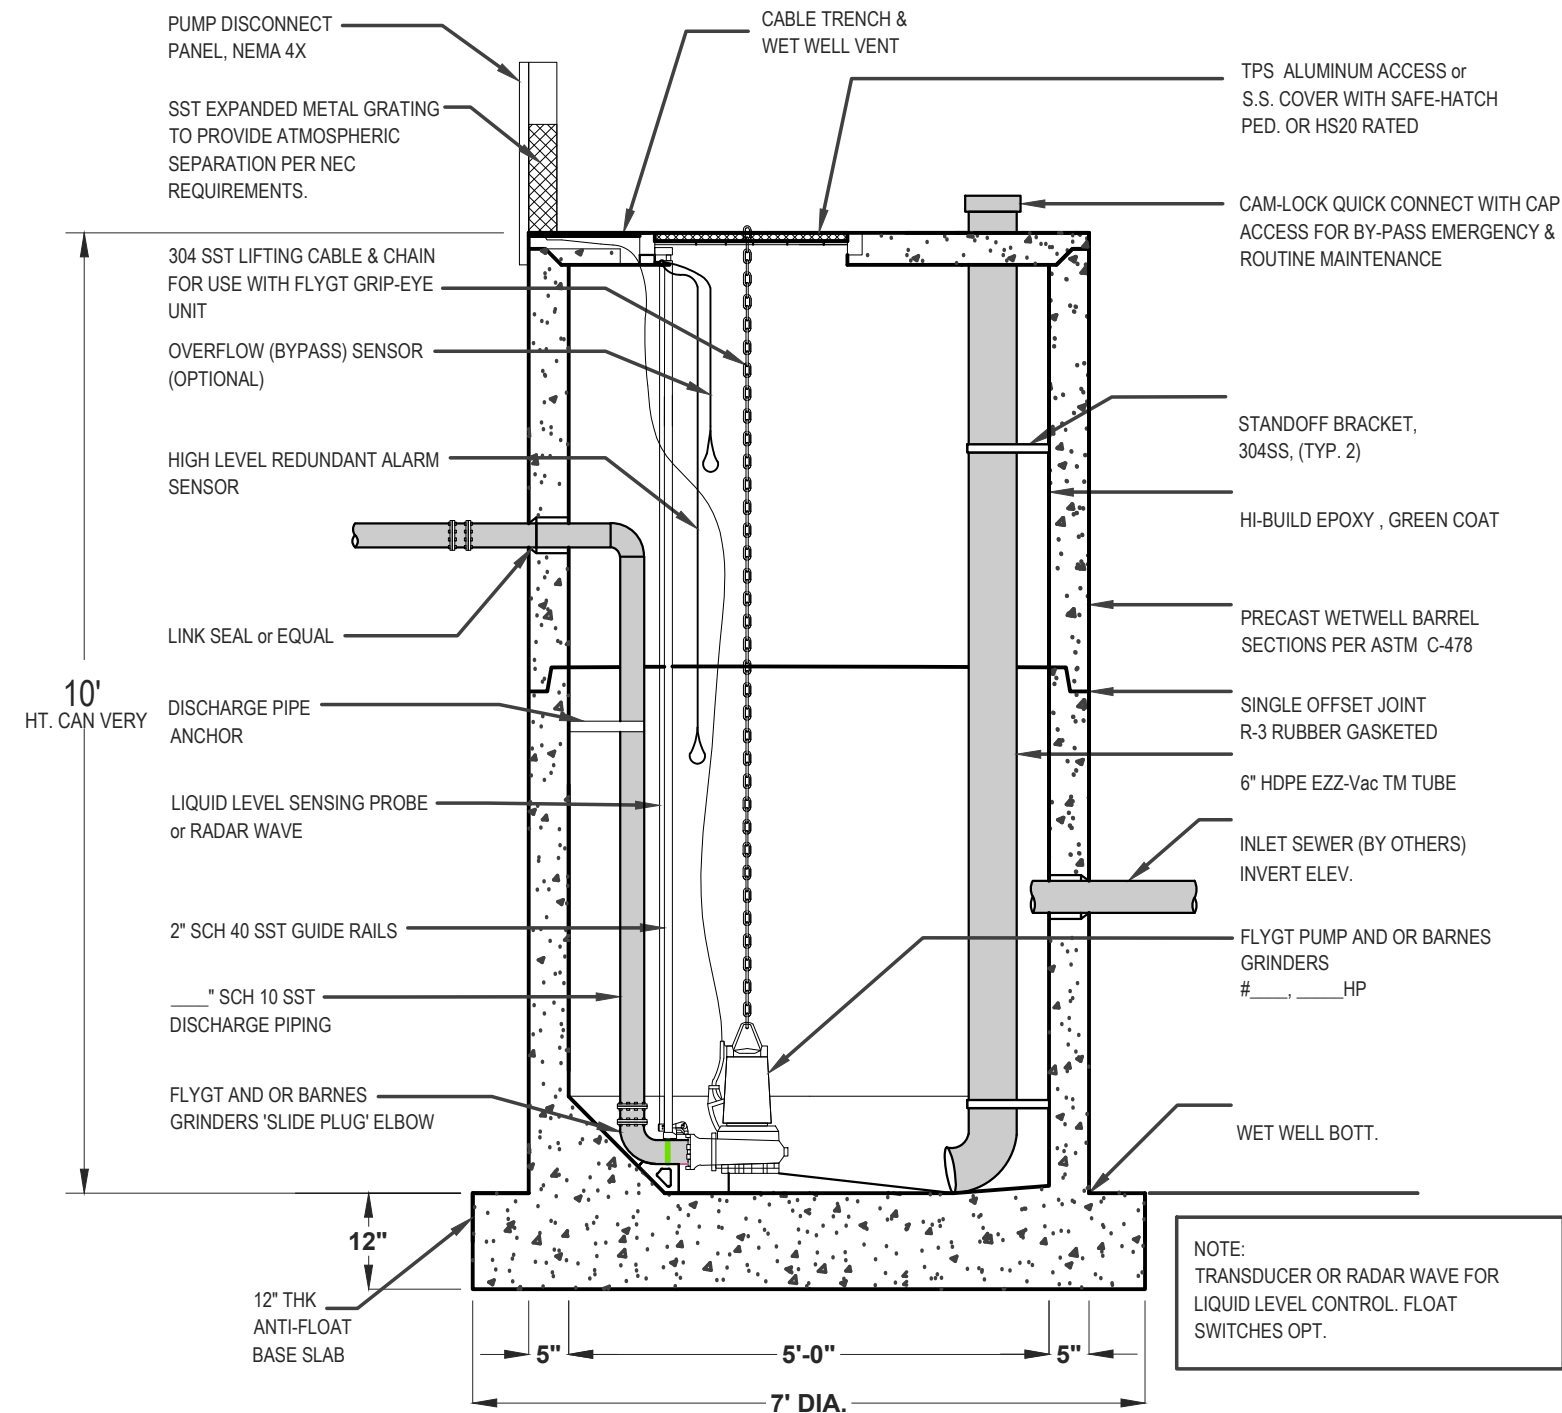

**SECTION VIEW**  
MUNI 105 DUPLEX SS LIFT STATION

## WET WELL