


PLAN VIEW
MUNI 106 WET WELL

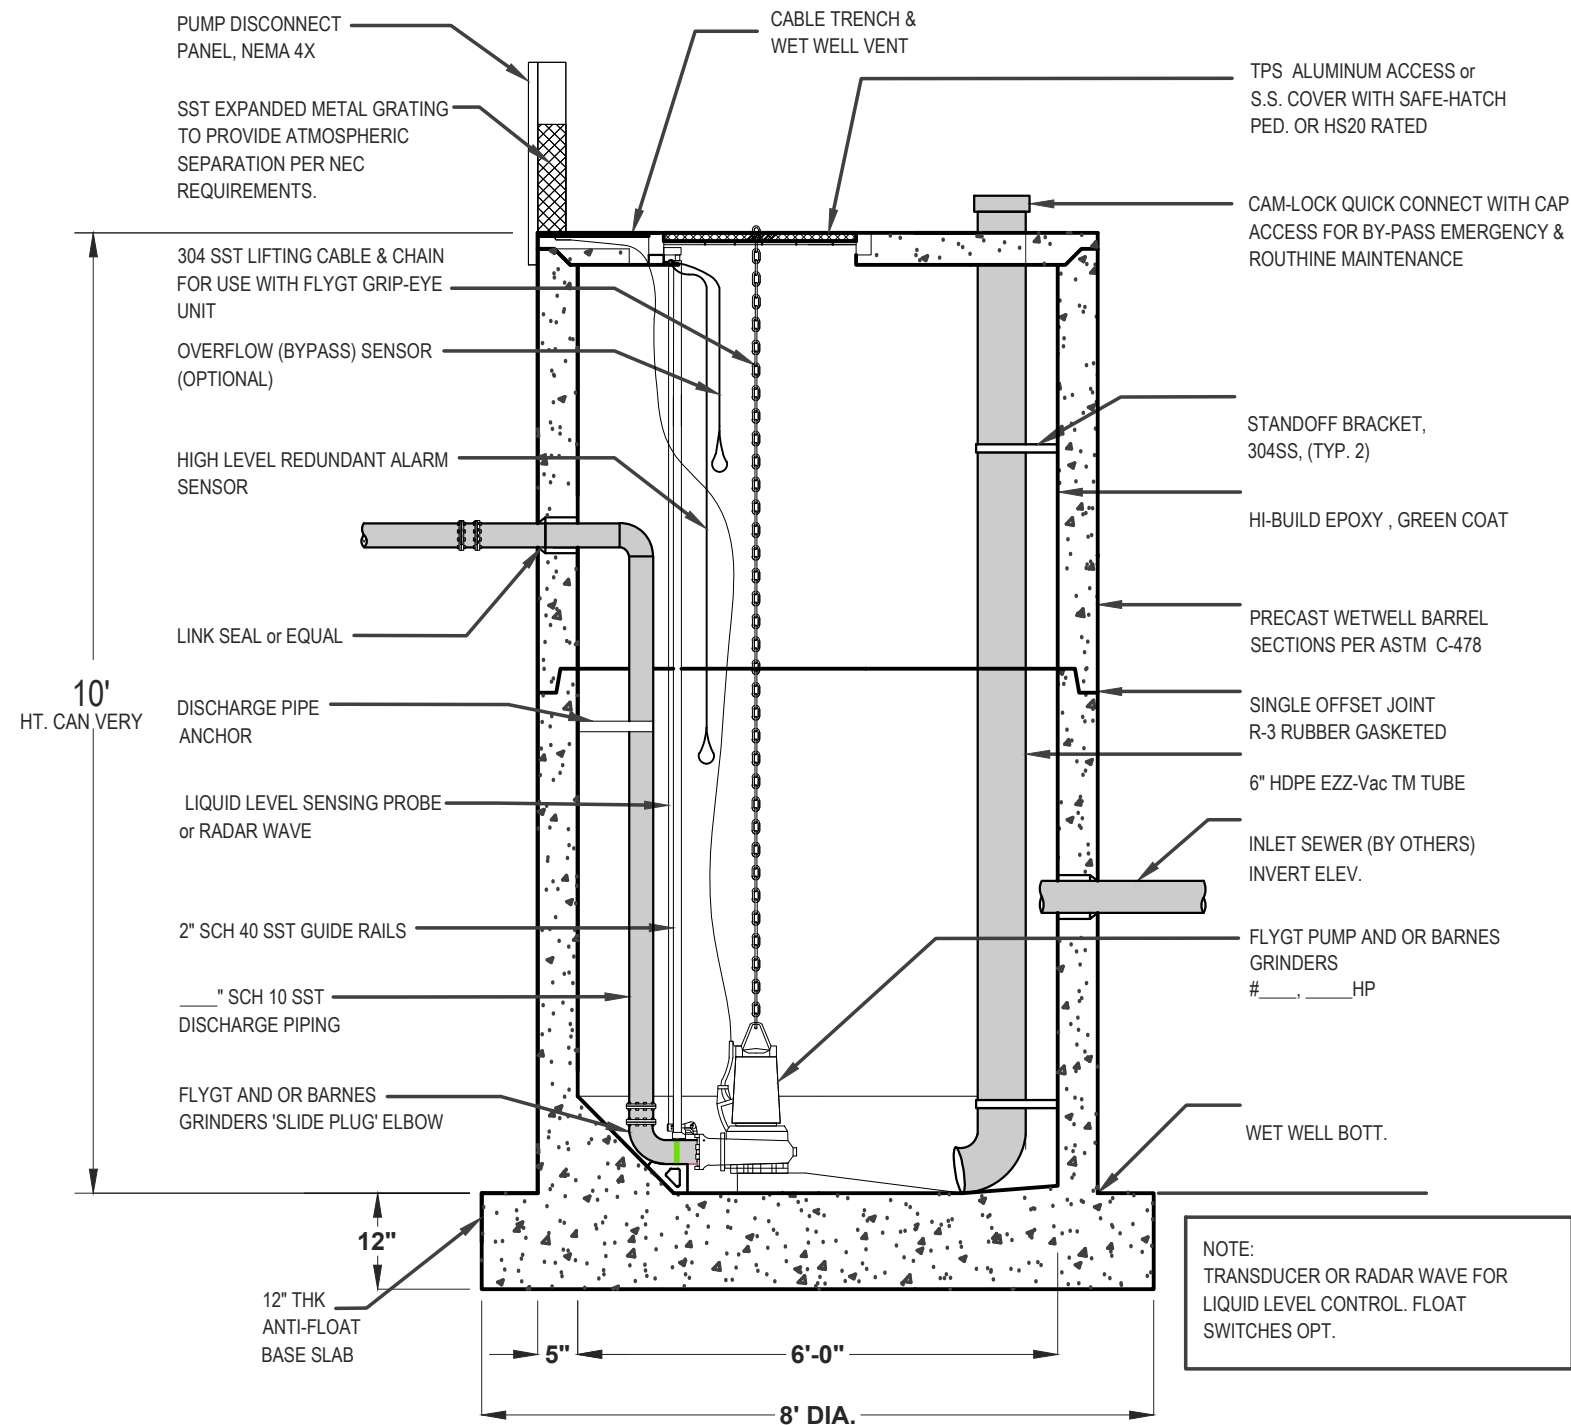

SECTION VIEW
MUNI 106 DUPLEX SS LIFT STATION

WET WELL